


Jo Anne Baker, AIA  
 Vice President

I certify that these documents were prepared or approved by me, and that I am a duly licensed architect under the laws of the State of Maryland License Number 12117, Expiration Date 4.29.17

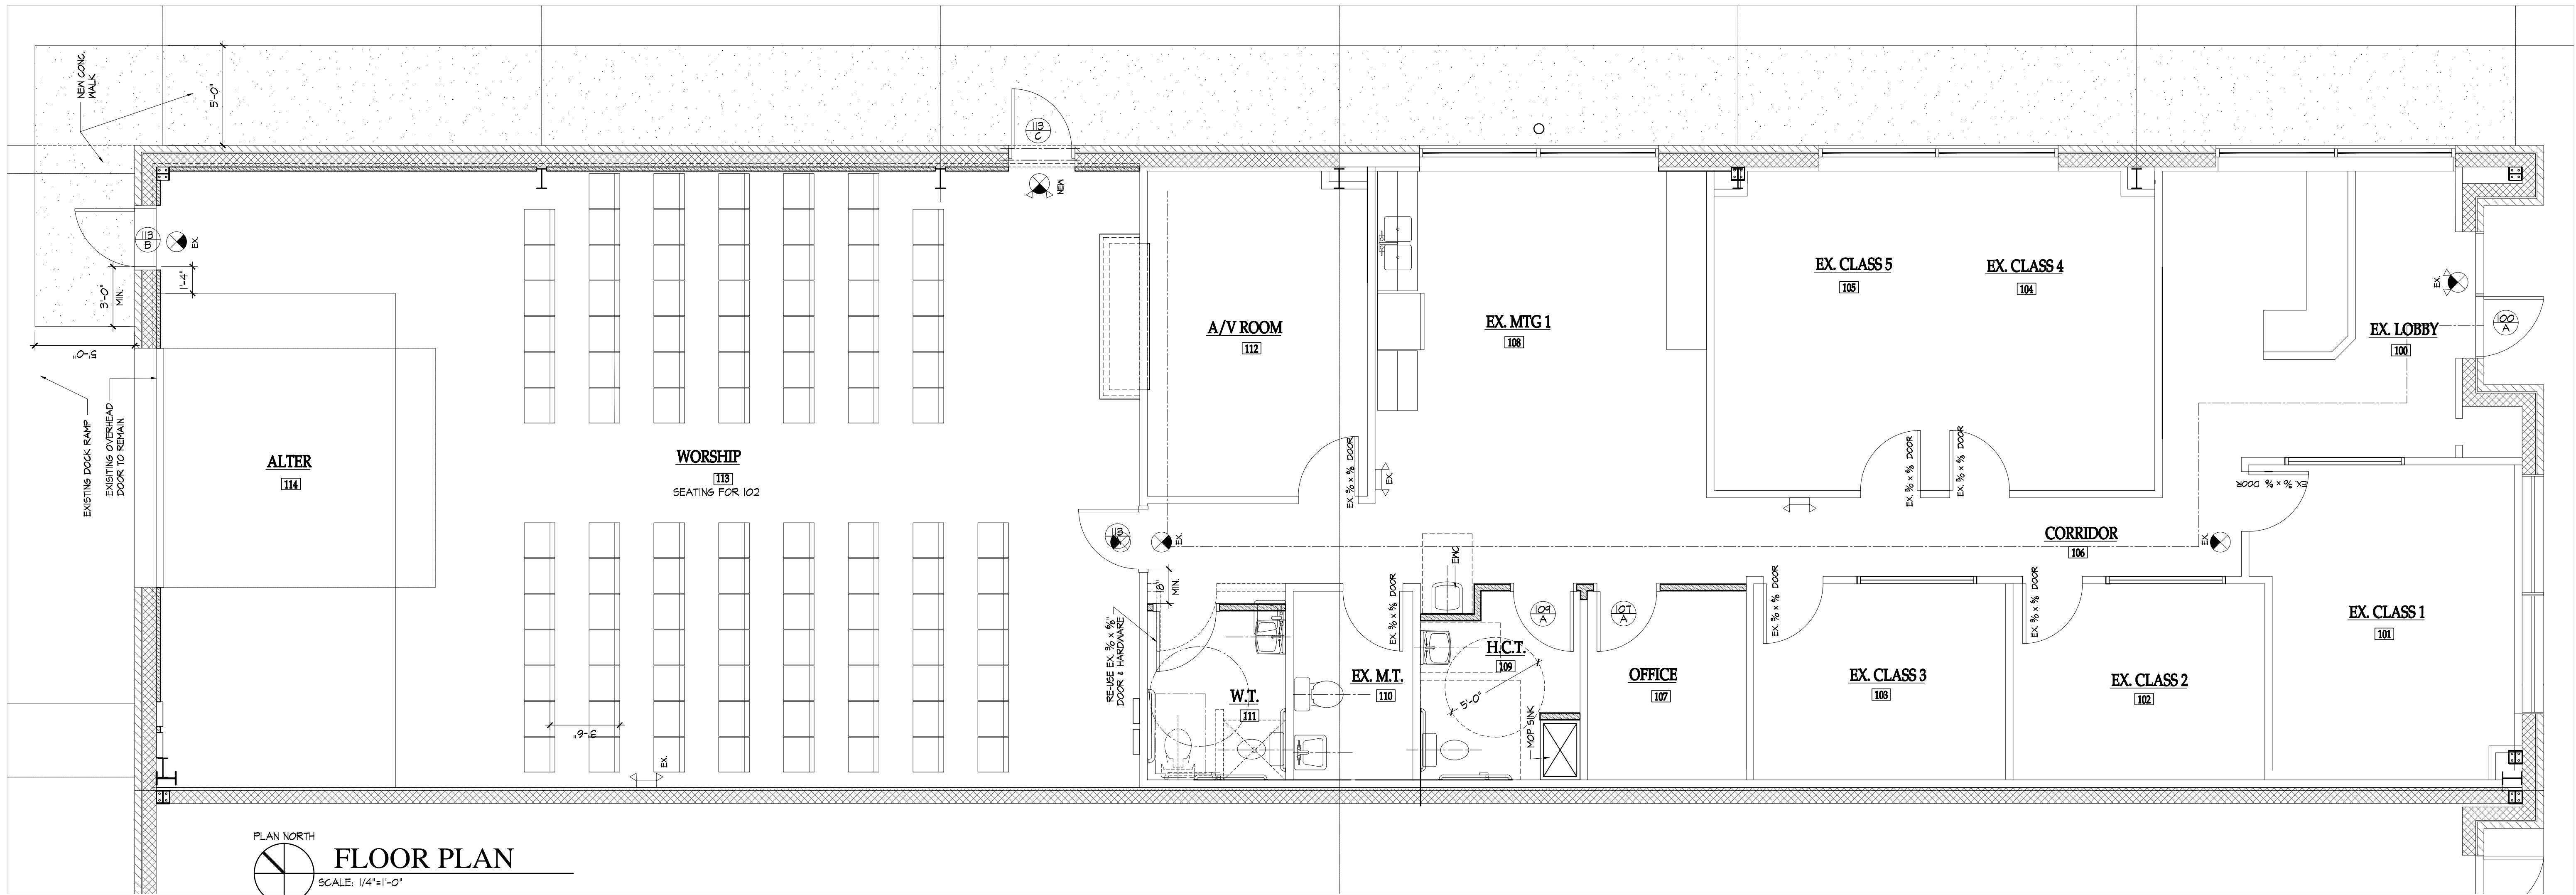

PLAN NORTH  
**FLOOR PLAN**  
 SCALE: 1/4"=1'-0"

**REFLECTED CLG PLAN**  
 SCALE: 1/8"=1'-0"

Project Number:  
**A1510**

Date:  
 ----

Revisions:

Drawn By:  
**XXX**

PLANS, NOTES

**KRM - THE BRIDGE**  
 216 CHESAPEAKE BAY BUSINESS PARK  
 STEVENSVILLE, MARYLAND 21666

Sheet:  
**A2.1**